

外装仕上表	
名称	説明
基礎	片基礎コンクリート打込み (H=1800mm) 割石石工費 東石 (200×200) 片基礎鉄筋 (H=300), A-D-BOLT 900×300
外壁	スチール板 (マルチサイディング) 胴縁 21×45 2400 新熱板 クラスワール厚50
屋根	420番瓦ラフー鉄板瓦葺き 野地板12合板 破方1合板 22H55アスファルトノーズ
軒裏	420番瓦葺きガルバリウム板 厚さ=260g VP塗
天井	アルミ705 (鋼中45) 2100
内装	420番瓦葺き 厚さ 260 新板 2100 (半同型)
土台	コンクリート打込み 全縁厚さ1200mm
窓	鉄釘 OP (二重障) 木釘 OS 各釘金具、小鉄骨、断熱=花丸

内部仕上表								
名	部	床	天井	壁	壁	天井	備	具
居室	和室	タタミ敷込 (16坪40)	タタミ敷込	タタミ1750 片壁	タタミ	石膏板貼付	1.5タテ	
台所	和室	タタミ敷込 (17坪12坪)	タタミ敷込	タタミ1750 片壁	タタミ	石膏板貼付	1.5タテ	押入れ
洗面	和室	タタミ敷込 (17坪12坪)	タタミ敷込	タタミ1750 片壁	タタミ	石膏板貼付	1.5タテ	
浴室	和室	タタミ敷込 (17坪12坪)	タタミ敷込	タタミ1750 片壁	タタミ	石膏板貼付	1.5タテ	
玄関	和室	タタミ敷込 (17坪12坪)	タタミ敷込	タタミ1750 片壁	タタミ	石膏板貼付	1.5タテ	
廊下	和室	タタミ敷込 (17坪12坪)	タタミ敷込	タタミ1750 片壁	タタミ	石膏板貼付	1.5タテ	
和室1号 (A)	和室	タタミ敷込 (17坪12坪)	タタミ敷込	タタミ1750 片壁	タタミ	石膏板貼付	1.5タテ	
和室2号 (B)	和室	タタミ敷込 (17坪12坪)	タタミ敷込	タタミ1750 片壁	タタミ	石膏板貼付	1.5タテ	
トイレ	和室	タタミ敷込 (17坪12坪)	タタミ敷込	タタミ1750 片壁	タタミ	石膏板貼付	1.5タテ	
洗面	和室	タタミ敷込 (17坪12坪)	タタミ敷込	タタミ1750 片壁	タタミ	石膏板貼付	1.5タテ	

概算計算

階	方向	床面積	天井面積	新築増築	倍率	計算値	地	厚	尺	寸
1	南向	11.40	11.00	75	25	234	95.40 × 11 = 1049.4	(11.2 + 26.4) × 50 = 1885	OK	
	北向	13.73	13.73	84	25	2138.5	11.2 × 11.2 = 125.44	(13.2 + 15.4) × 50 = 1435	-	
2	南向	20.14	20.45	90	25	225	19.74 × 21 = 414.54	20.45 × 50 = 1022.5	-	
	北向	19.41	19.41	70	25	600	19.4 × 50 = 970		-	

新築寸法 45 × 10尺

使用計算


使用器具	使用材料	倍率	訂
20×20×20 10.4	70×10×20 129 25g	V=V0=10.4×34.4×40=227.04 25g 20×20×20 10.4 25g 227.04 25g 227.04 25g	OK
箱先	AV=10.4 3600	10.4 3600	227.04 3600



正面図 図 S=1/100







側面図 図 S=1/100

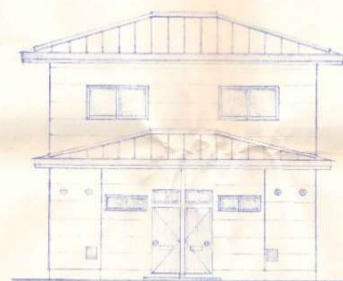

背面図 図 S=1/100





小屋伏回 $S=1/100$

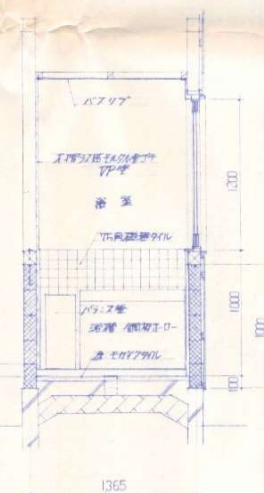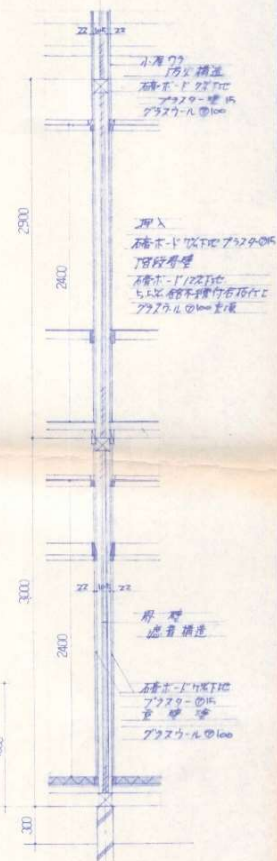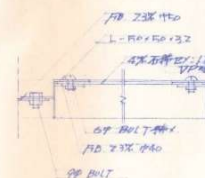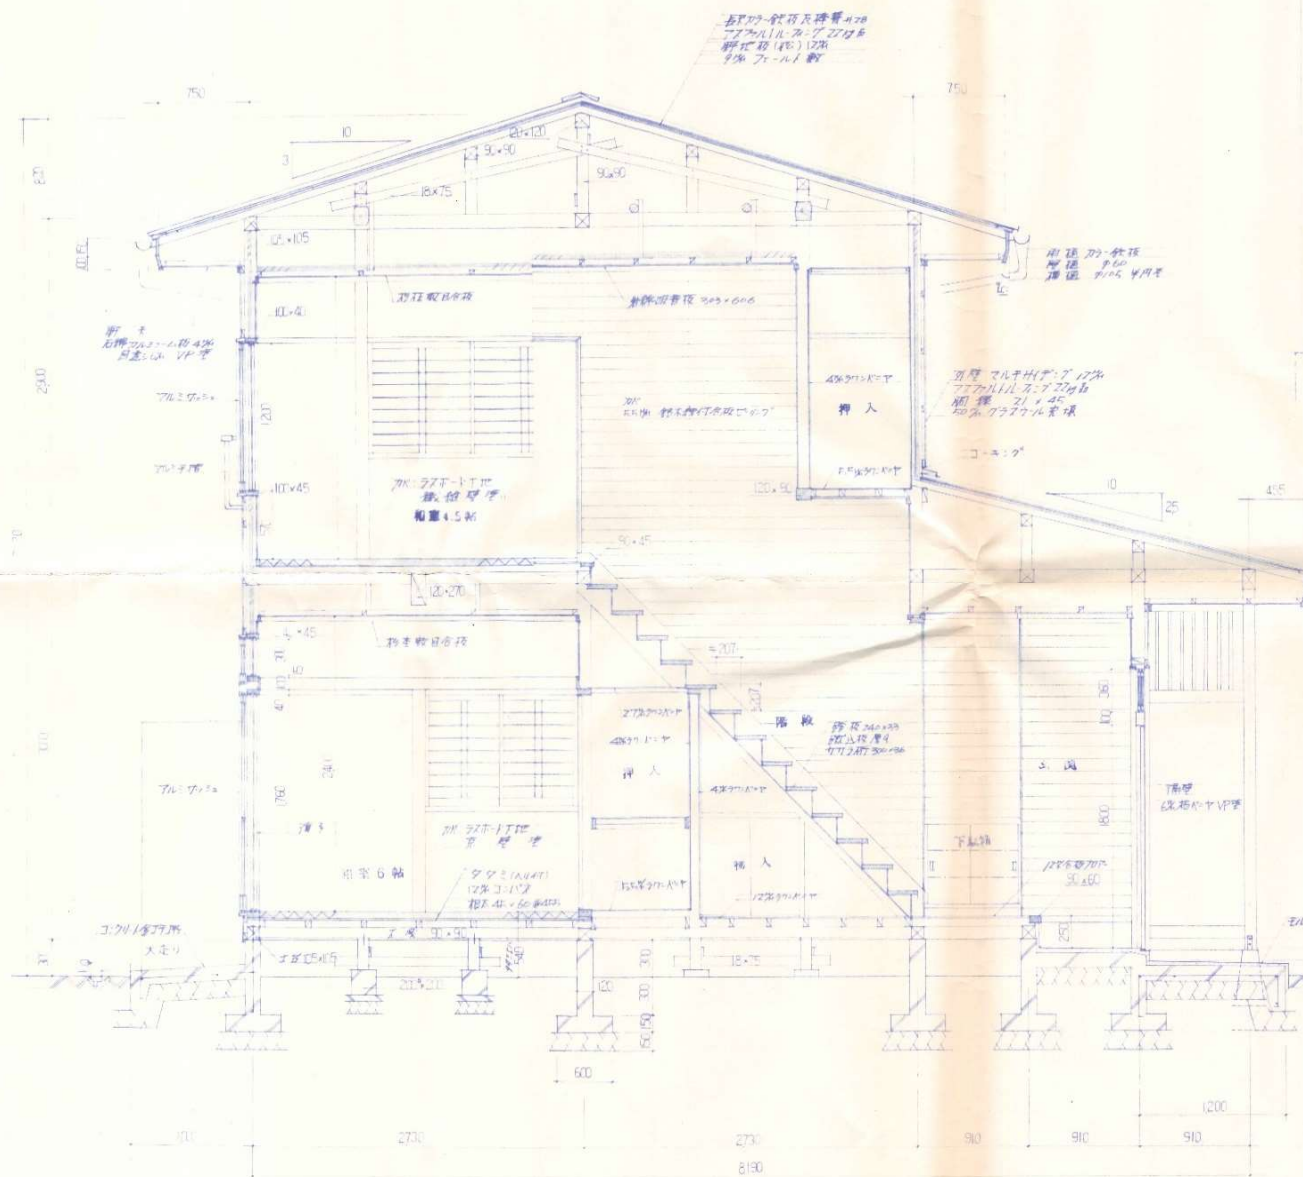

浴室断面詳欄図 1:30




附壁斷面詳細圖

腰 補強: 74-1 ブロック積 ①100 5校
補強筋 9φ 7φ@800 3J@600

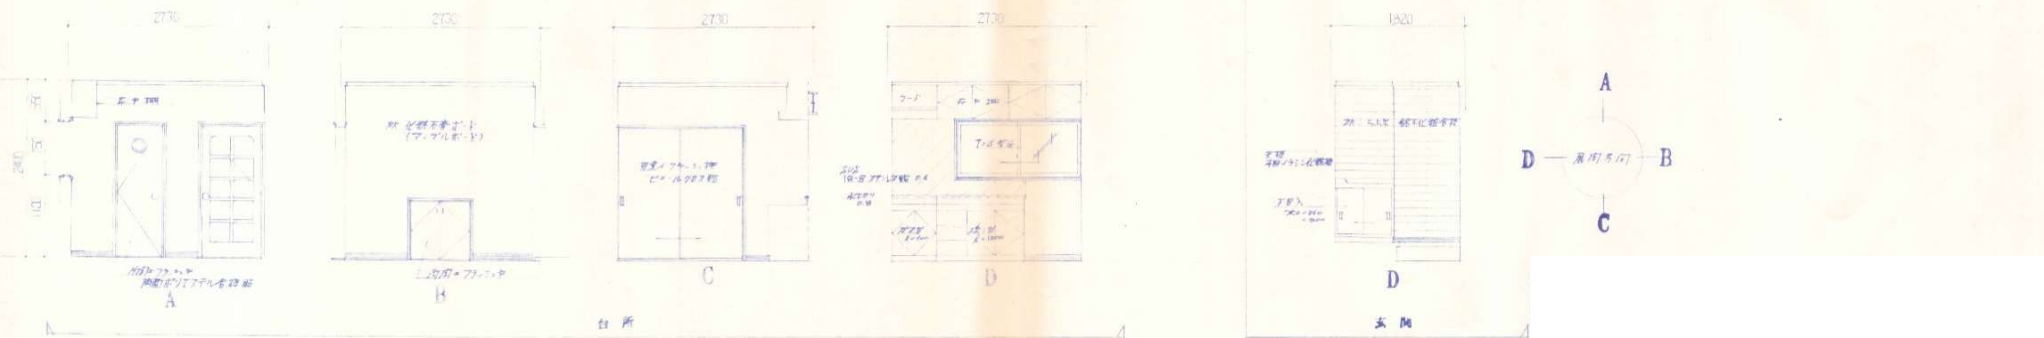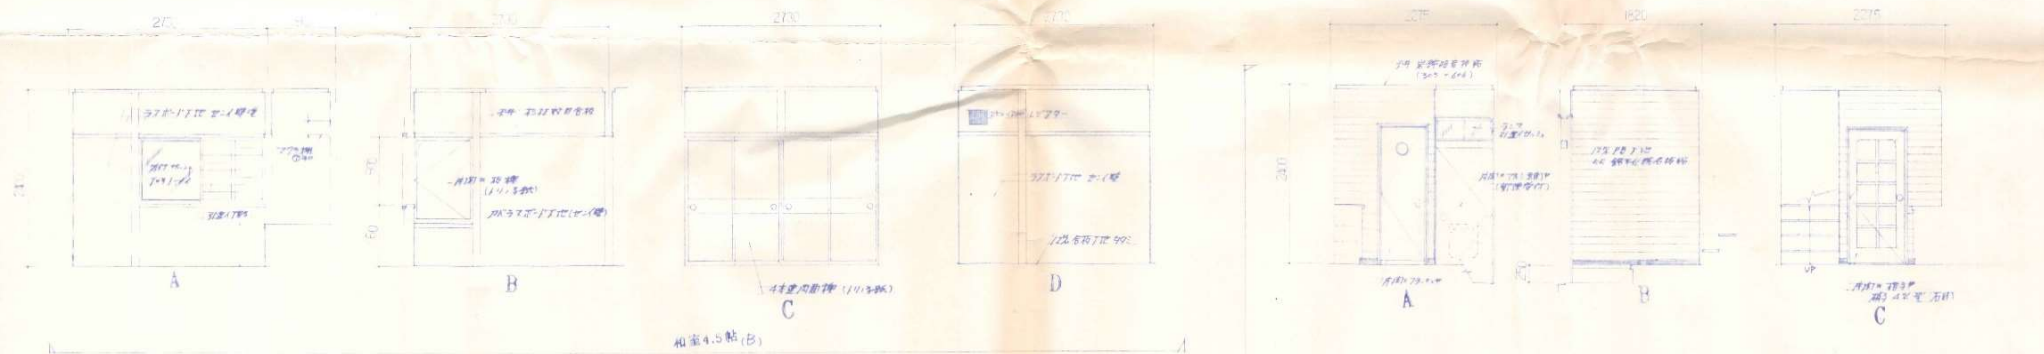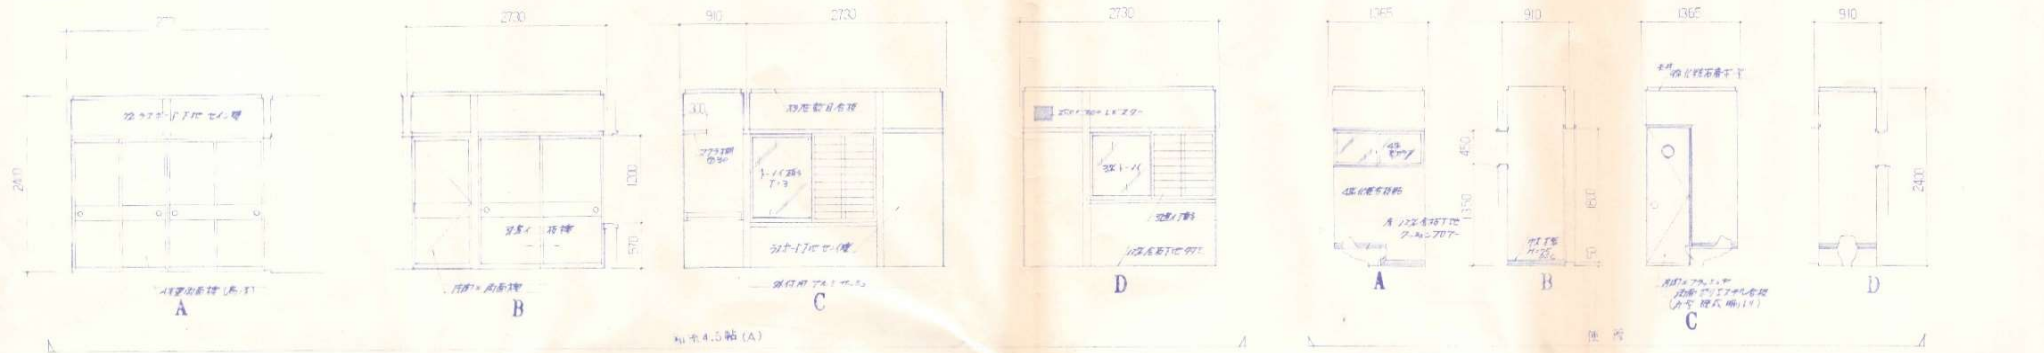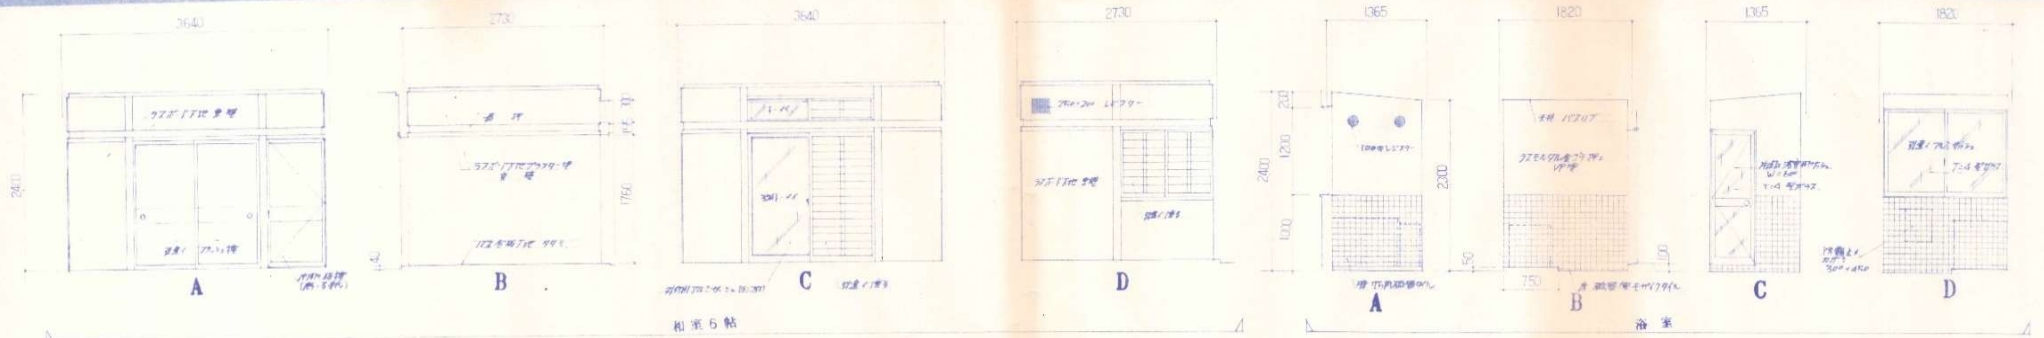




電氣設備圖 $S=1/100$

   

給水管 屋外 塩化ビニル管
屋内 塩化ビニル鋼管 +
ガラス繊維強化樹脂管
井戸管 厚鉄鋼管 土中埋設型
排水管 塩化ビニル管 口径 75以上 VU管
SWF VP管

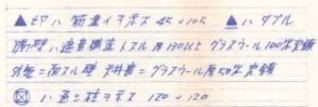

Architectural floor plan of the 1st floor. The plan shows a central corridor with stairs, surrounded by rooms. Dimensions are provided in millimeters (mm) and meters (m). The overall width is 7260 mm (2730 mm + 910 mm + 910 mm + 2730 mm) and the overall depth is 7260 mm (2730 mm + 2730 mm + 2730 mm). The plan includes labels for 'CHA 17-09', 'CHA 17-07', 'CHA 17-12', and 'CHA 17-11'. It also shows 'CHA 17-08' and 'CHA 17-10' on the right side. The central area is labeled '出入' (Entrance/Exit). The rooms are labeled '和室4.5帖' (Washitsu 4.5 tatami). The plan is dated '1971.11.10' and '1971.11.10'.

2 F 平面詳細圖 S = 1/50

記事	JOB NAME	SHEET NAME	SCALE	DATE
	昭和57年度佐々町教育委員会新築工事	平面詳細図	S = 1/50	